
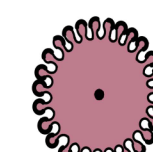
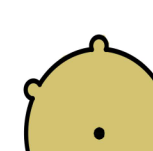
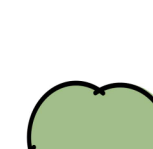
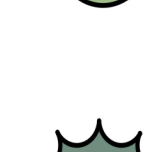
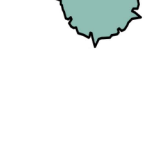


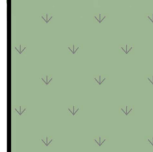

CONCEPT PLANT SCHEDULE

	ACCENT TREE - MADRONE ARBUTUS ARIZONICA / ARIZONA MADRONE ARBUTUS MENZIESII / PACIFIC MADRONE CERCIS CANADENSIS / EASTERN REDBUD	51
	SHADE TREE PLATANUS OCCIDENTALIS / AMERICAN SYCAMORE QUERCUS AGRIFOLIA / COAST LIVE OAK QUERCUS VIRGINIANA / SOUTHERN LIVE OAK	53
	PARKING LOT TREE ACER RUBRUM 'ARMSTRONG' / ARMSTRONG RED MAPLE LAGERSTROEMIA INDICA / CRAPE MYRTLE ZELKOVA SERRATA 'GREEN VASE' / GREEN VASE JAPANESE ZELKOVA	10
	CONIFER TREE PINUS LAMBERTIANA / SUGAR PINE SEQUOIA SEMPERVIRENS / COAST REDWOOD TSUGA HETEROPHYLLA / WESTERN HEMLOCK	30
	LARGE SHRUBS FRANGULA CALIFORNICA / CALIFORNIA COFFEEBERRY FREMONTODENDRON CALIFORNICUM / CALIFORNIA FLANNEL BUSH HETEROMELES ARBUTIFOLIA / TOYON	14
	TURF SOD	44,215 SF
	BARK MULCH	16,579 SF


REFERENCE NOTES SCHEDULE


CODE	DESCRIPTION
1	PARK ENTRY GATEWAY
2	VEHICULAR GATE
3	HOST SITE (2)
4	INDIVIDUAL PICNIC AREA
5	GROUP PICNIC AREA
6	NATURAL PLAY AREA (2-12)
7	RESTROOM WITH 4 INDIVIDUAL STALLS AND STORAGE
8	ASPHALT ROAD/WALKING PATH WITH ORIGINAL SHOULDER (12)
9	MEADOW AREA
10	VEGETATION SCREEN
11	DECOMPOSED GRANITE WALKING TRAIL
12	COBBLE DRAINAGE SWALE
13	MAINTANCE PARKING AND DUMPSTER
14	PAY STATION / SIGNAGE
15	PARK ENTRY FROM BIKE PATH
16	ADA PARKING WITH RAMP
17	BIKE RACK
18	REVEGATATION AREA

19	TRASH AND RECYCLE RECEPTICLE
20	EXISTING WALKING PATH
21	BOULDERS
22	RIVER ACCESS OPENING
23	NO PARKING SIGNAGE
24	INTERPRETIVE PANELS

EXISTING CONDITIONS	
X-101A	EXISTING RESTROOM 'A' (CONVERTING TO STORAGE)
X-101B	EXISTING RESTROOM 'B'
X-102	EXISTING TRELLIS
X-103	EXISTING ROAD
X-104	EXISTING WELL
X-105	EXISTING STORAGE
X-106	EXISTING FOSTER PARK ENTRY SIGN
X-107	EXISTING CAGED UTILITIES

MISCELLANEOUS

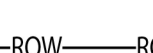	SANITARY SEWER
	WATER
	ELECTRICAL
	CONTOUR LINES
	RIGHT OF WAY
	OVT FENCE

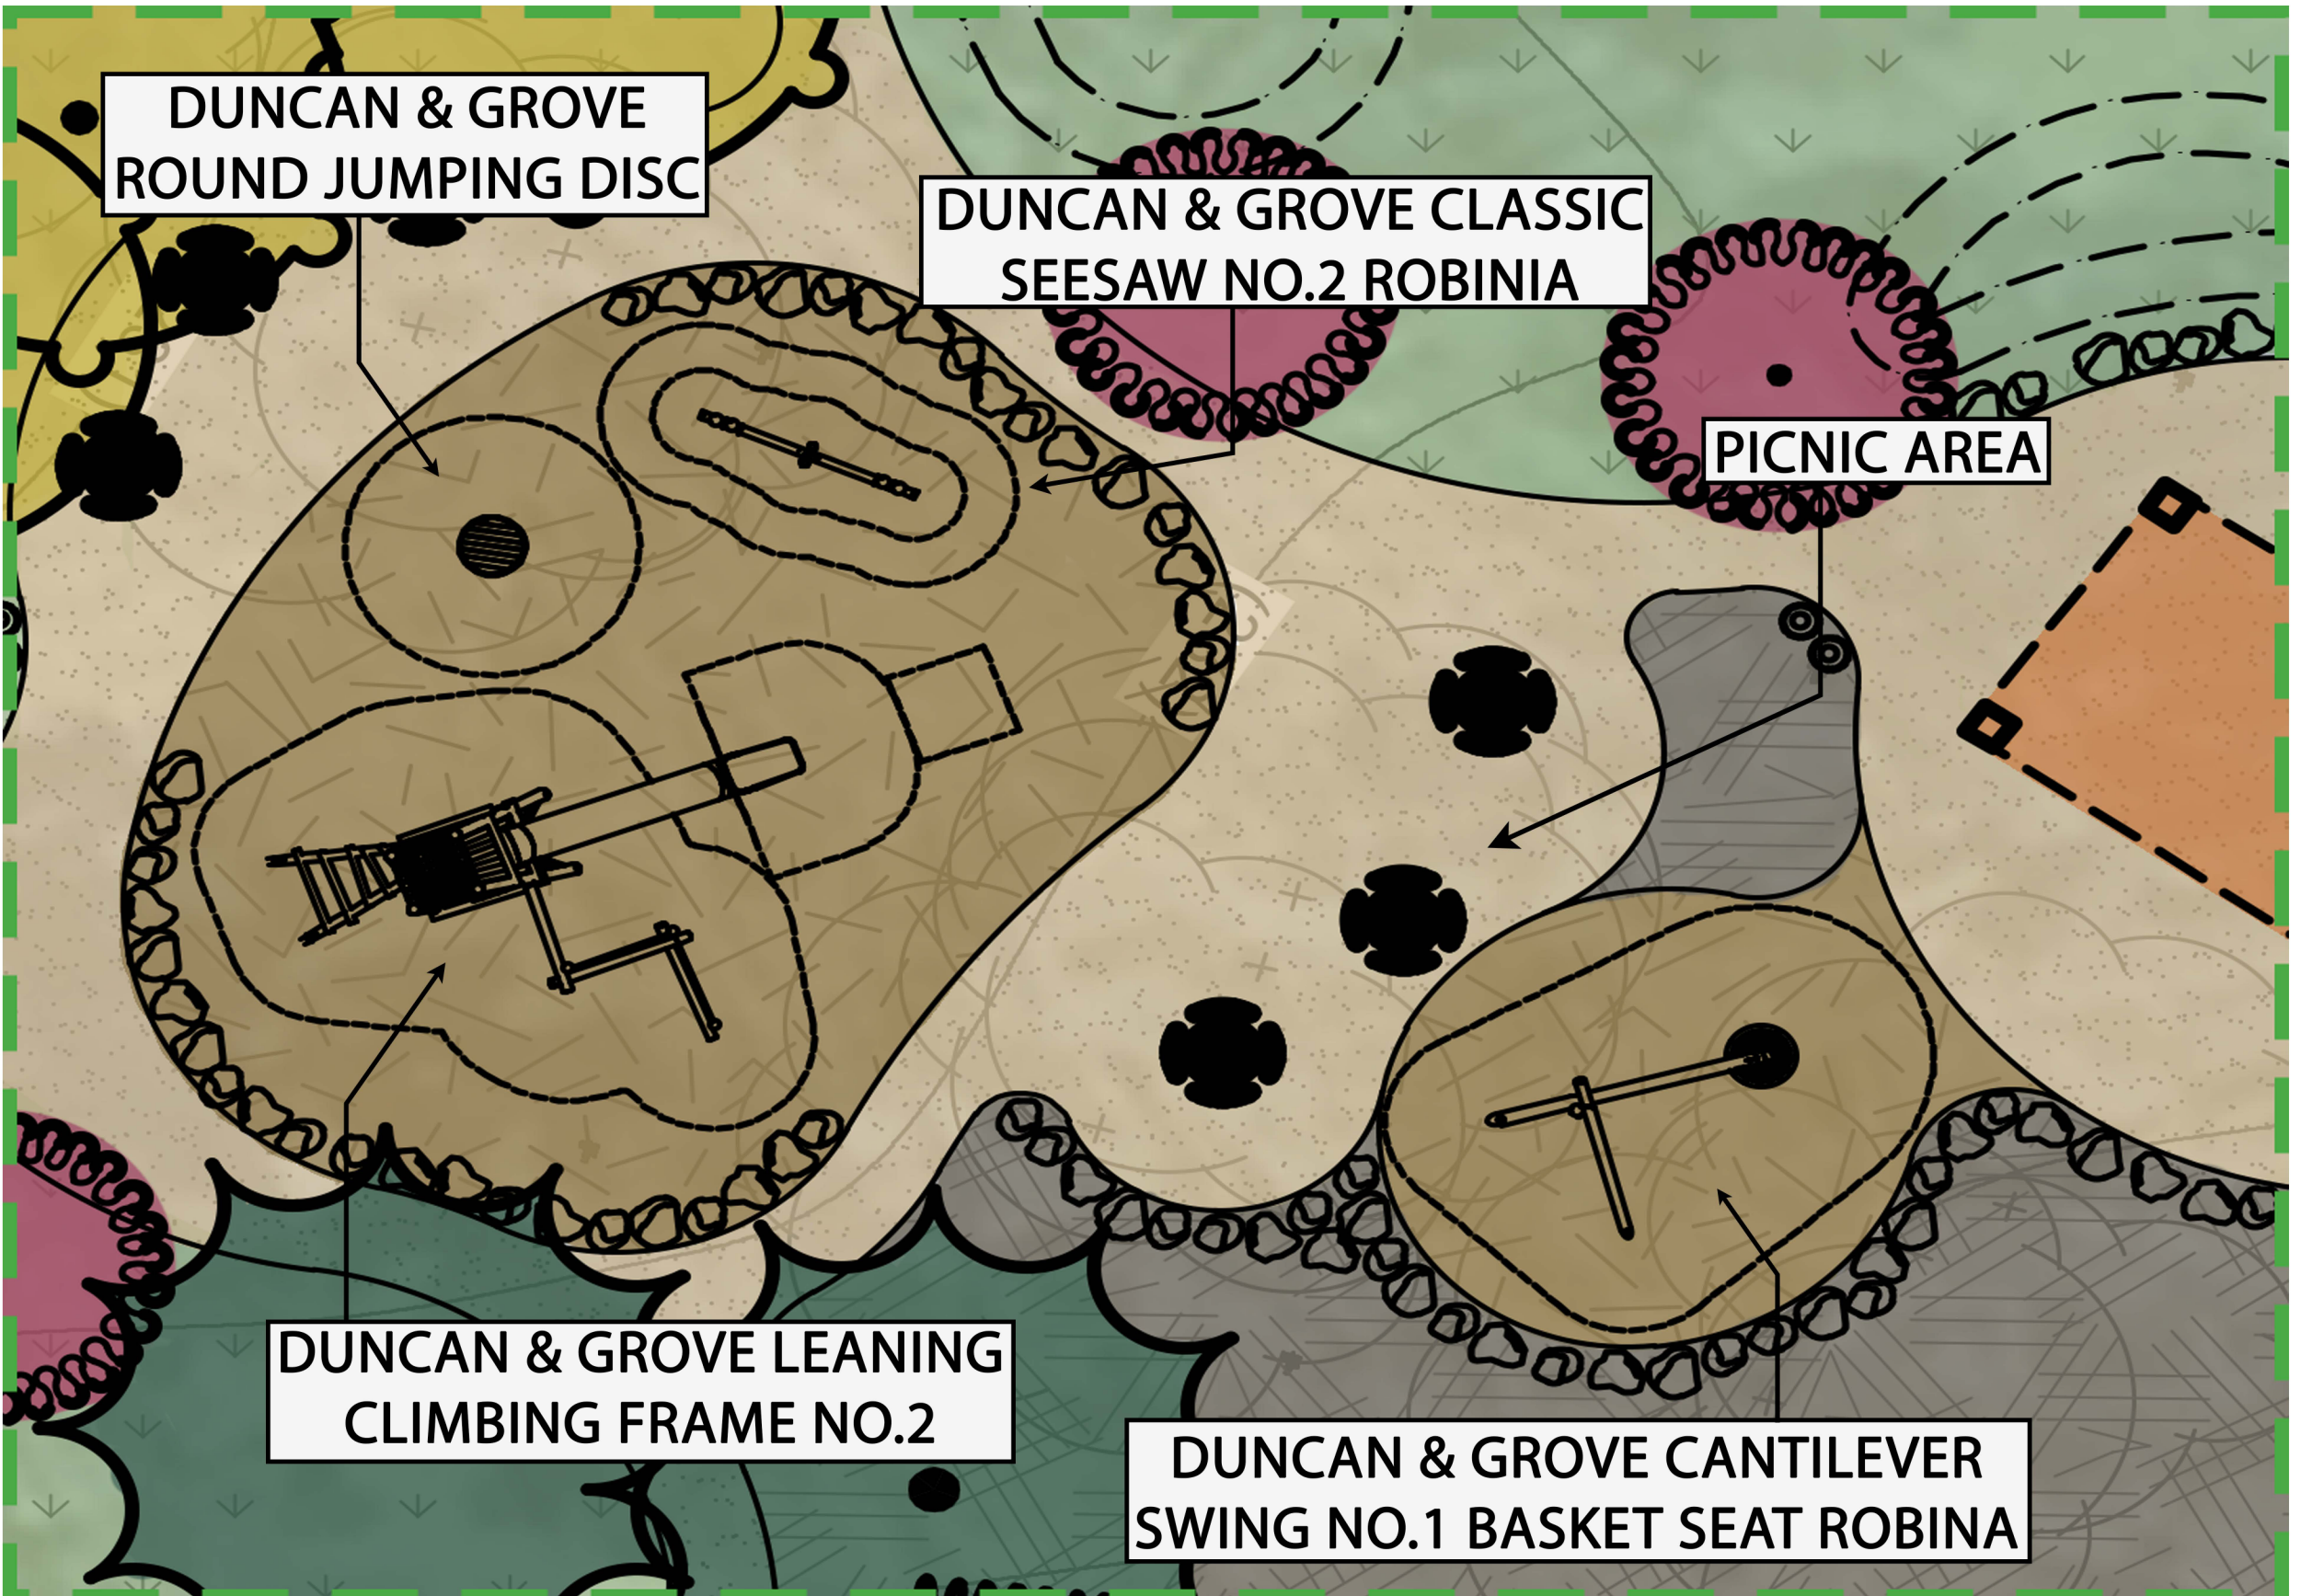

PLAY ENLARGEMENT



Foster Park - Storm Restoration

37 Casitas Vista Rd, Ventura, CA 93001

